


# APPENDIX 1: SITE PLAN

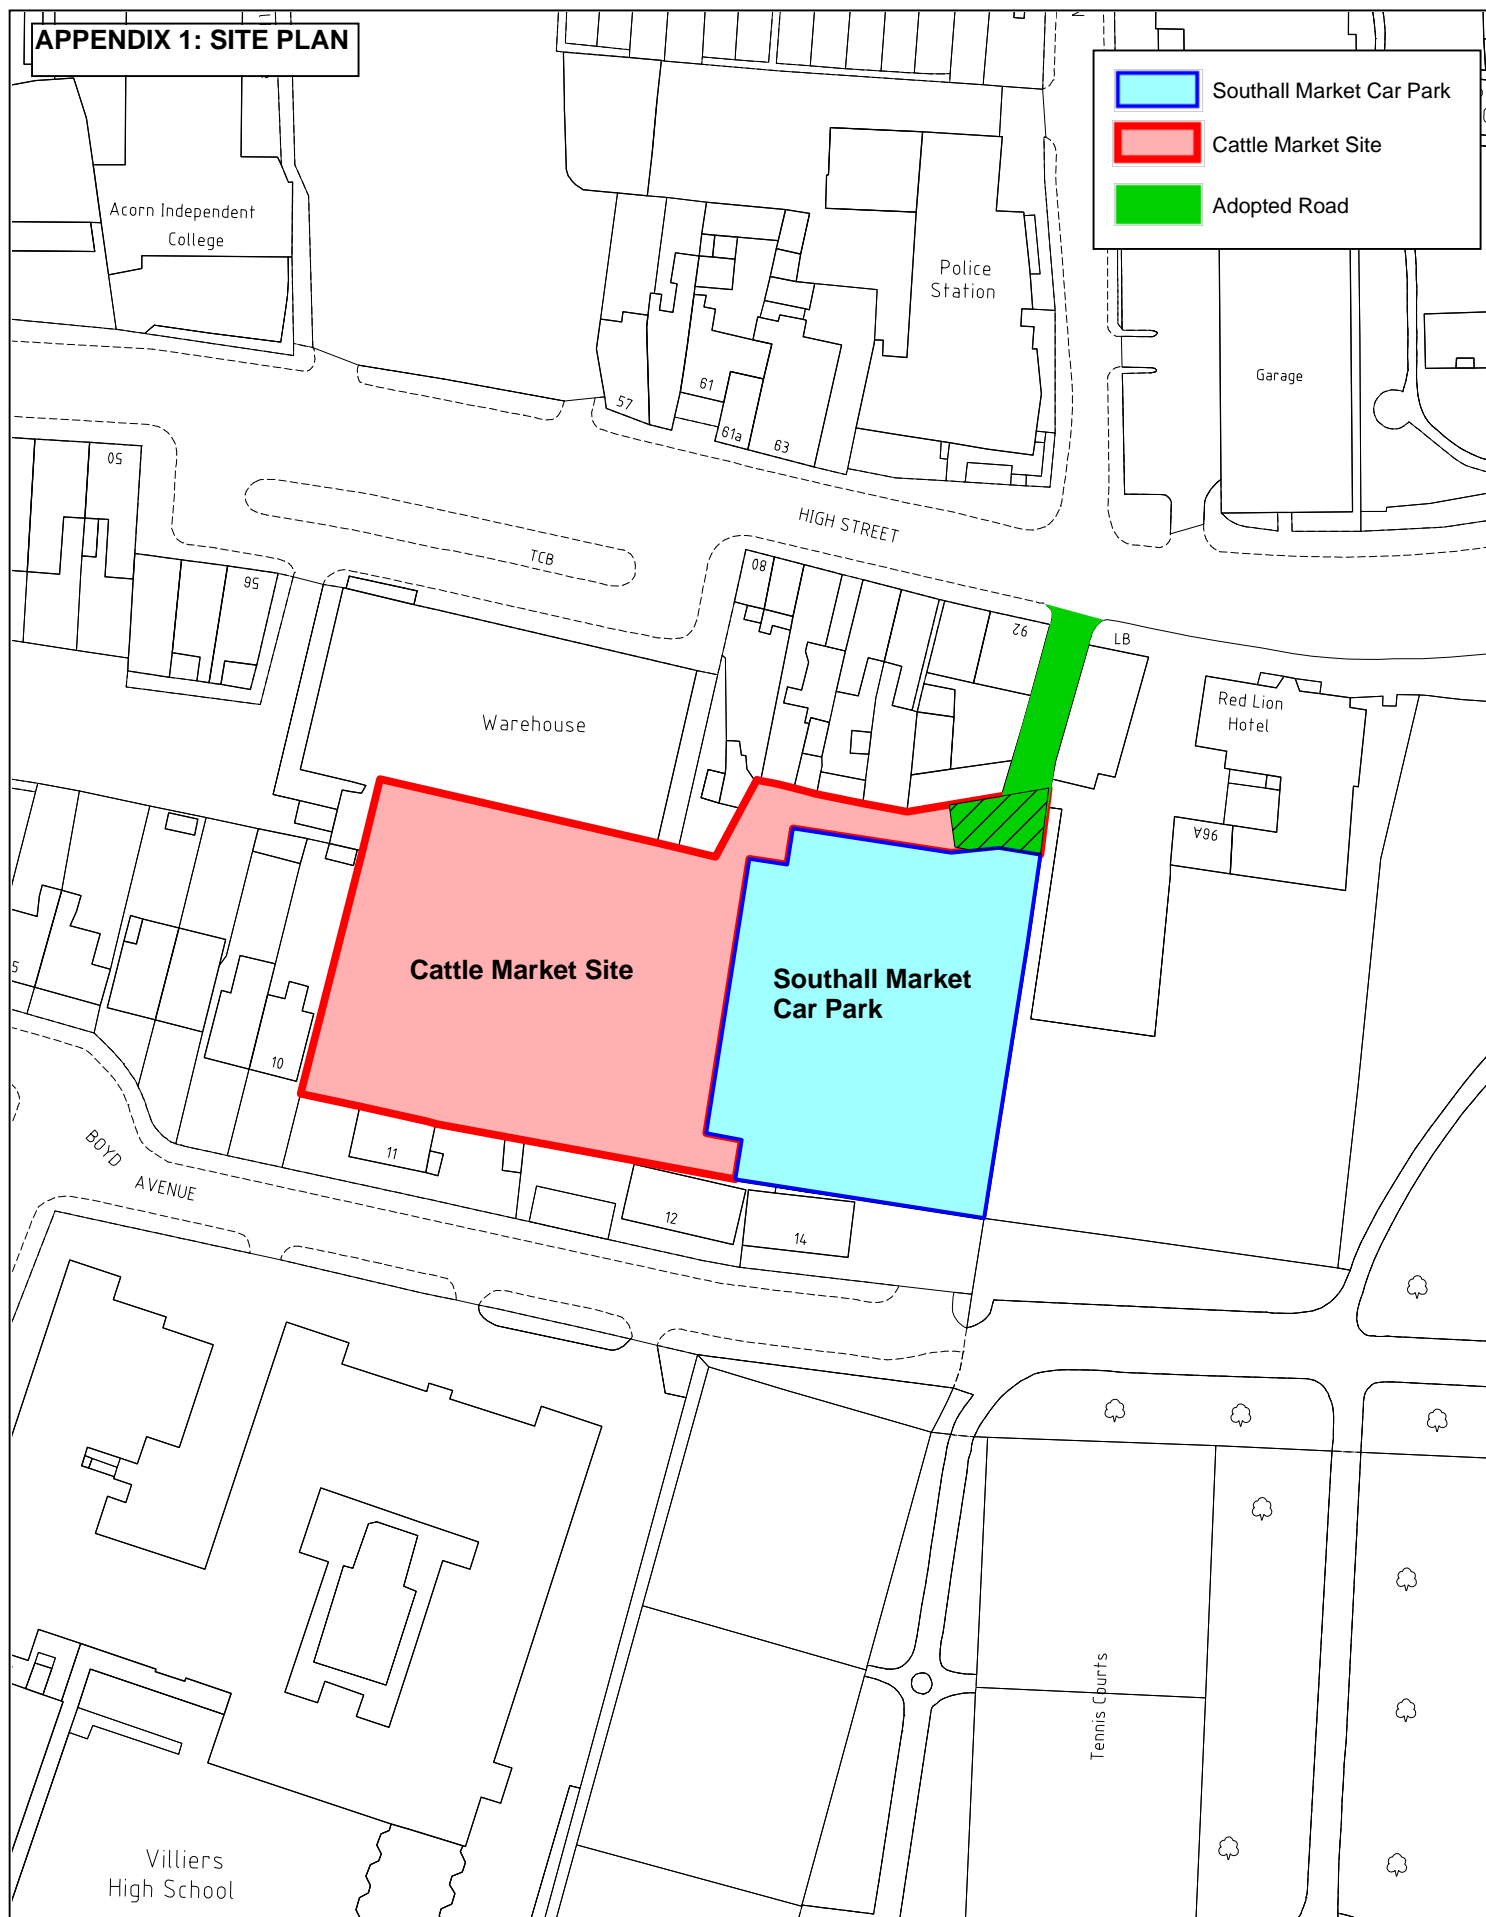

Drawn by: Pavan Mehta  
London Borough of Ealing  
Perceval House  
14-16 Uxbridge Road  
Ealing, W5 2HL  
13 September 2019

## Southall Market Car Park



1:1000 @ A4

This map is based on Ordnance Survey material with permission of OS on behalf of the Controller of HMSO. Crown copyright. Unauthorised reproduction infringes Crown copyright and may lead to prosecution or civil proceedings. LB Ealing Licence No. 100019807 2008. The OS mapping included within this document is provided by LB Ealing under licence from OS in order to fulfil its public function to act as a planning authority. Persons viewing this mapping should contact Ordnance Survey copyright for advice where they wish to license OS mapping for their own use.